



【別添3】 計画地 1/200 スケール

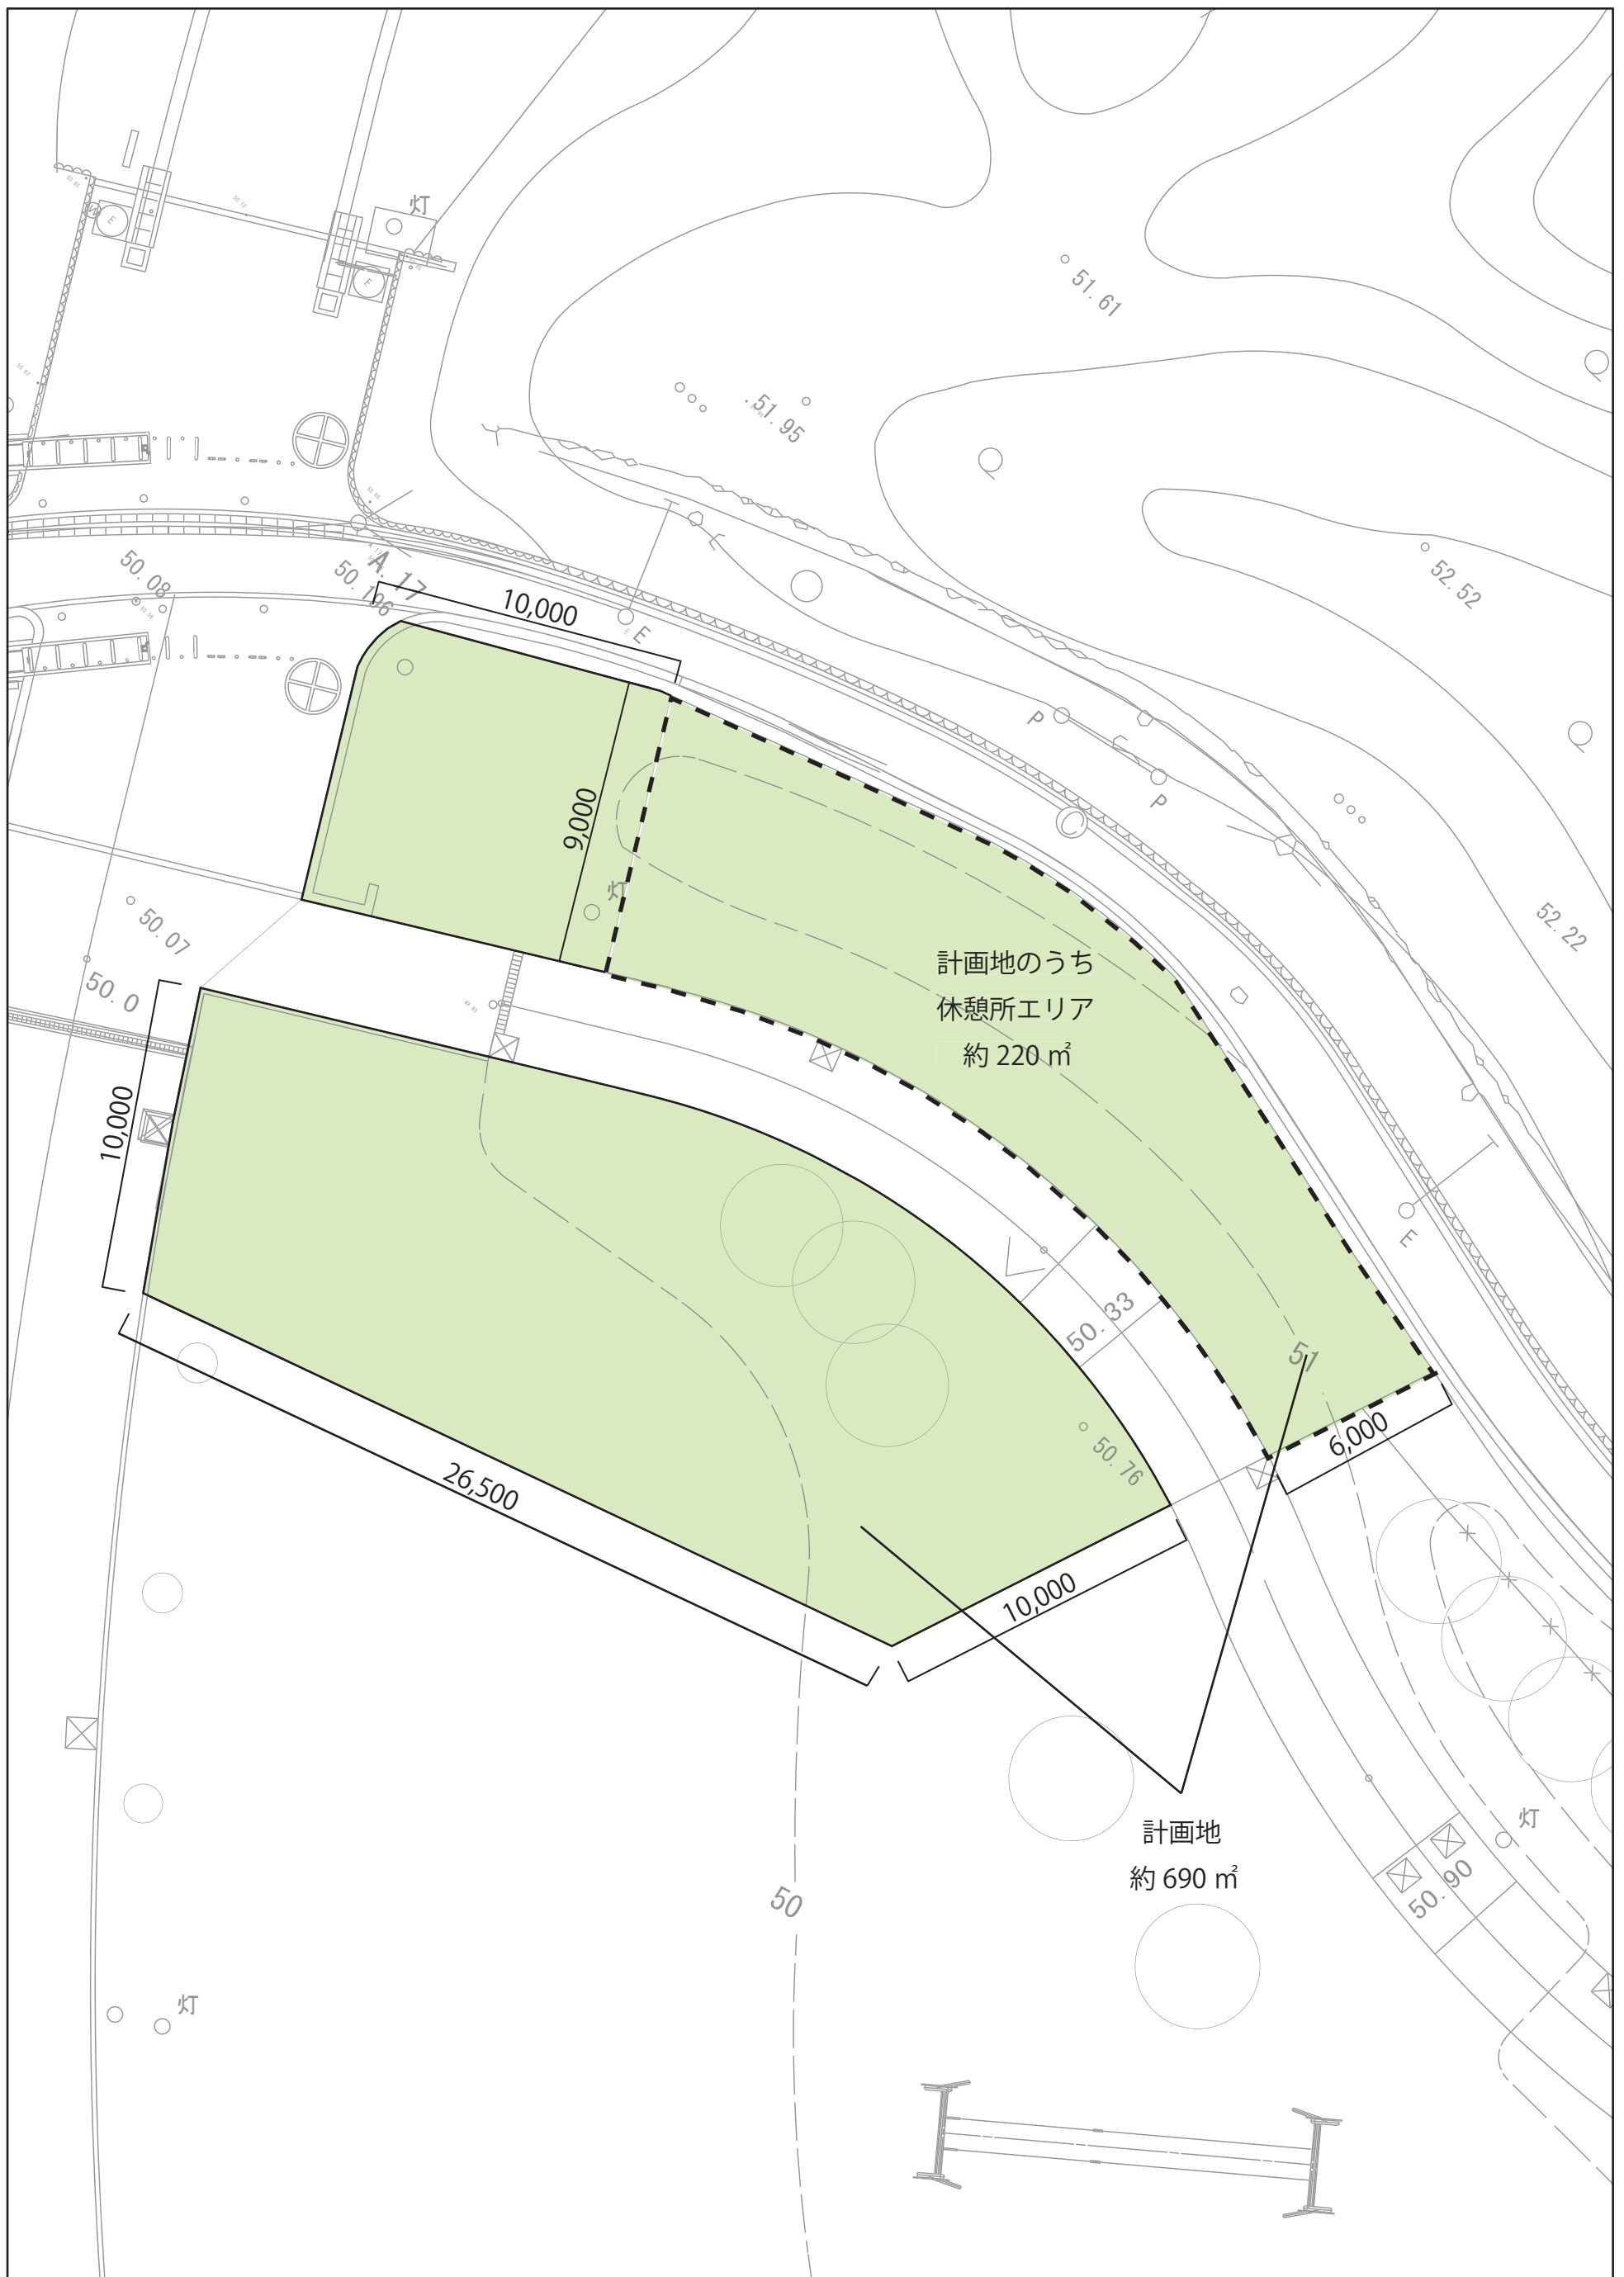

A3 S=1 / 200

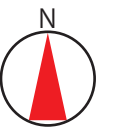