


【別添 4-1】 計画地白図 1/200 スケール

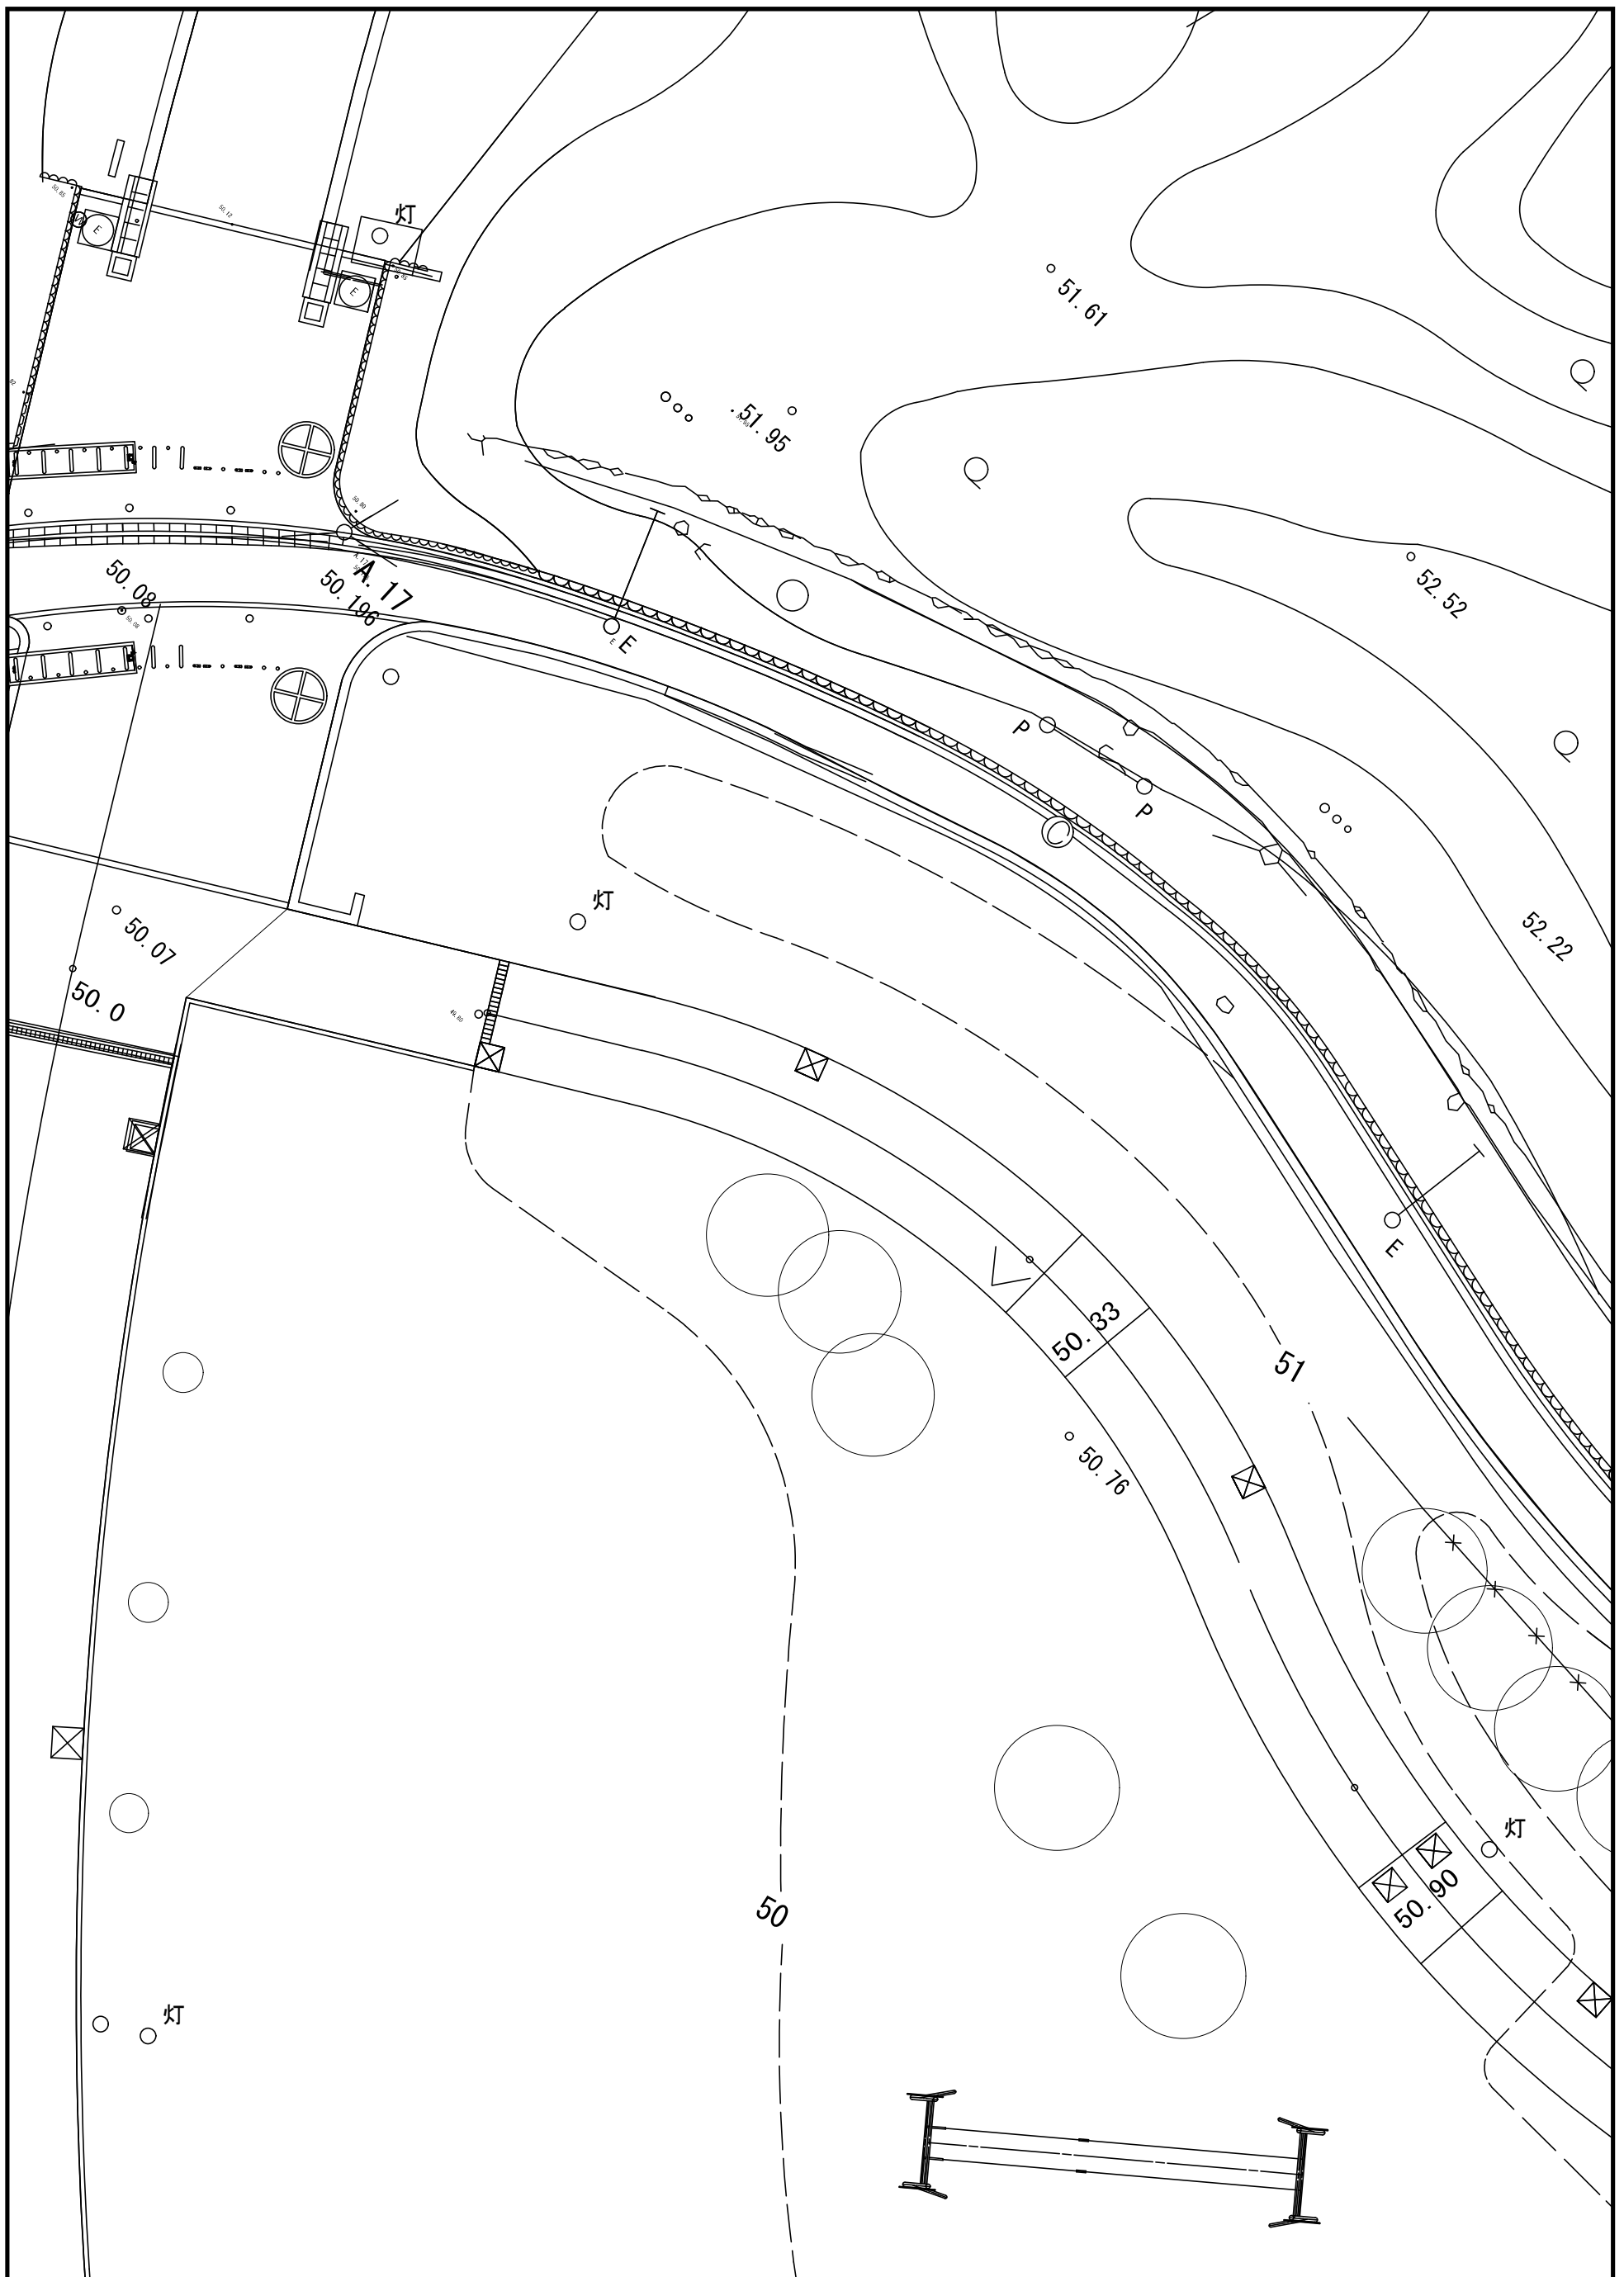

A3 S=1 : 200

