



0 1. 開設区域図




02. 建築物配置図

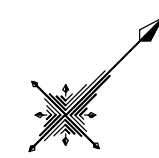


S=1:3000

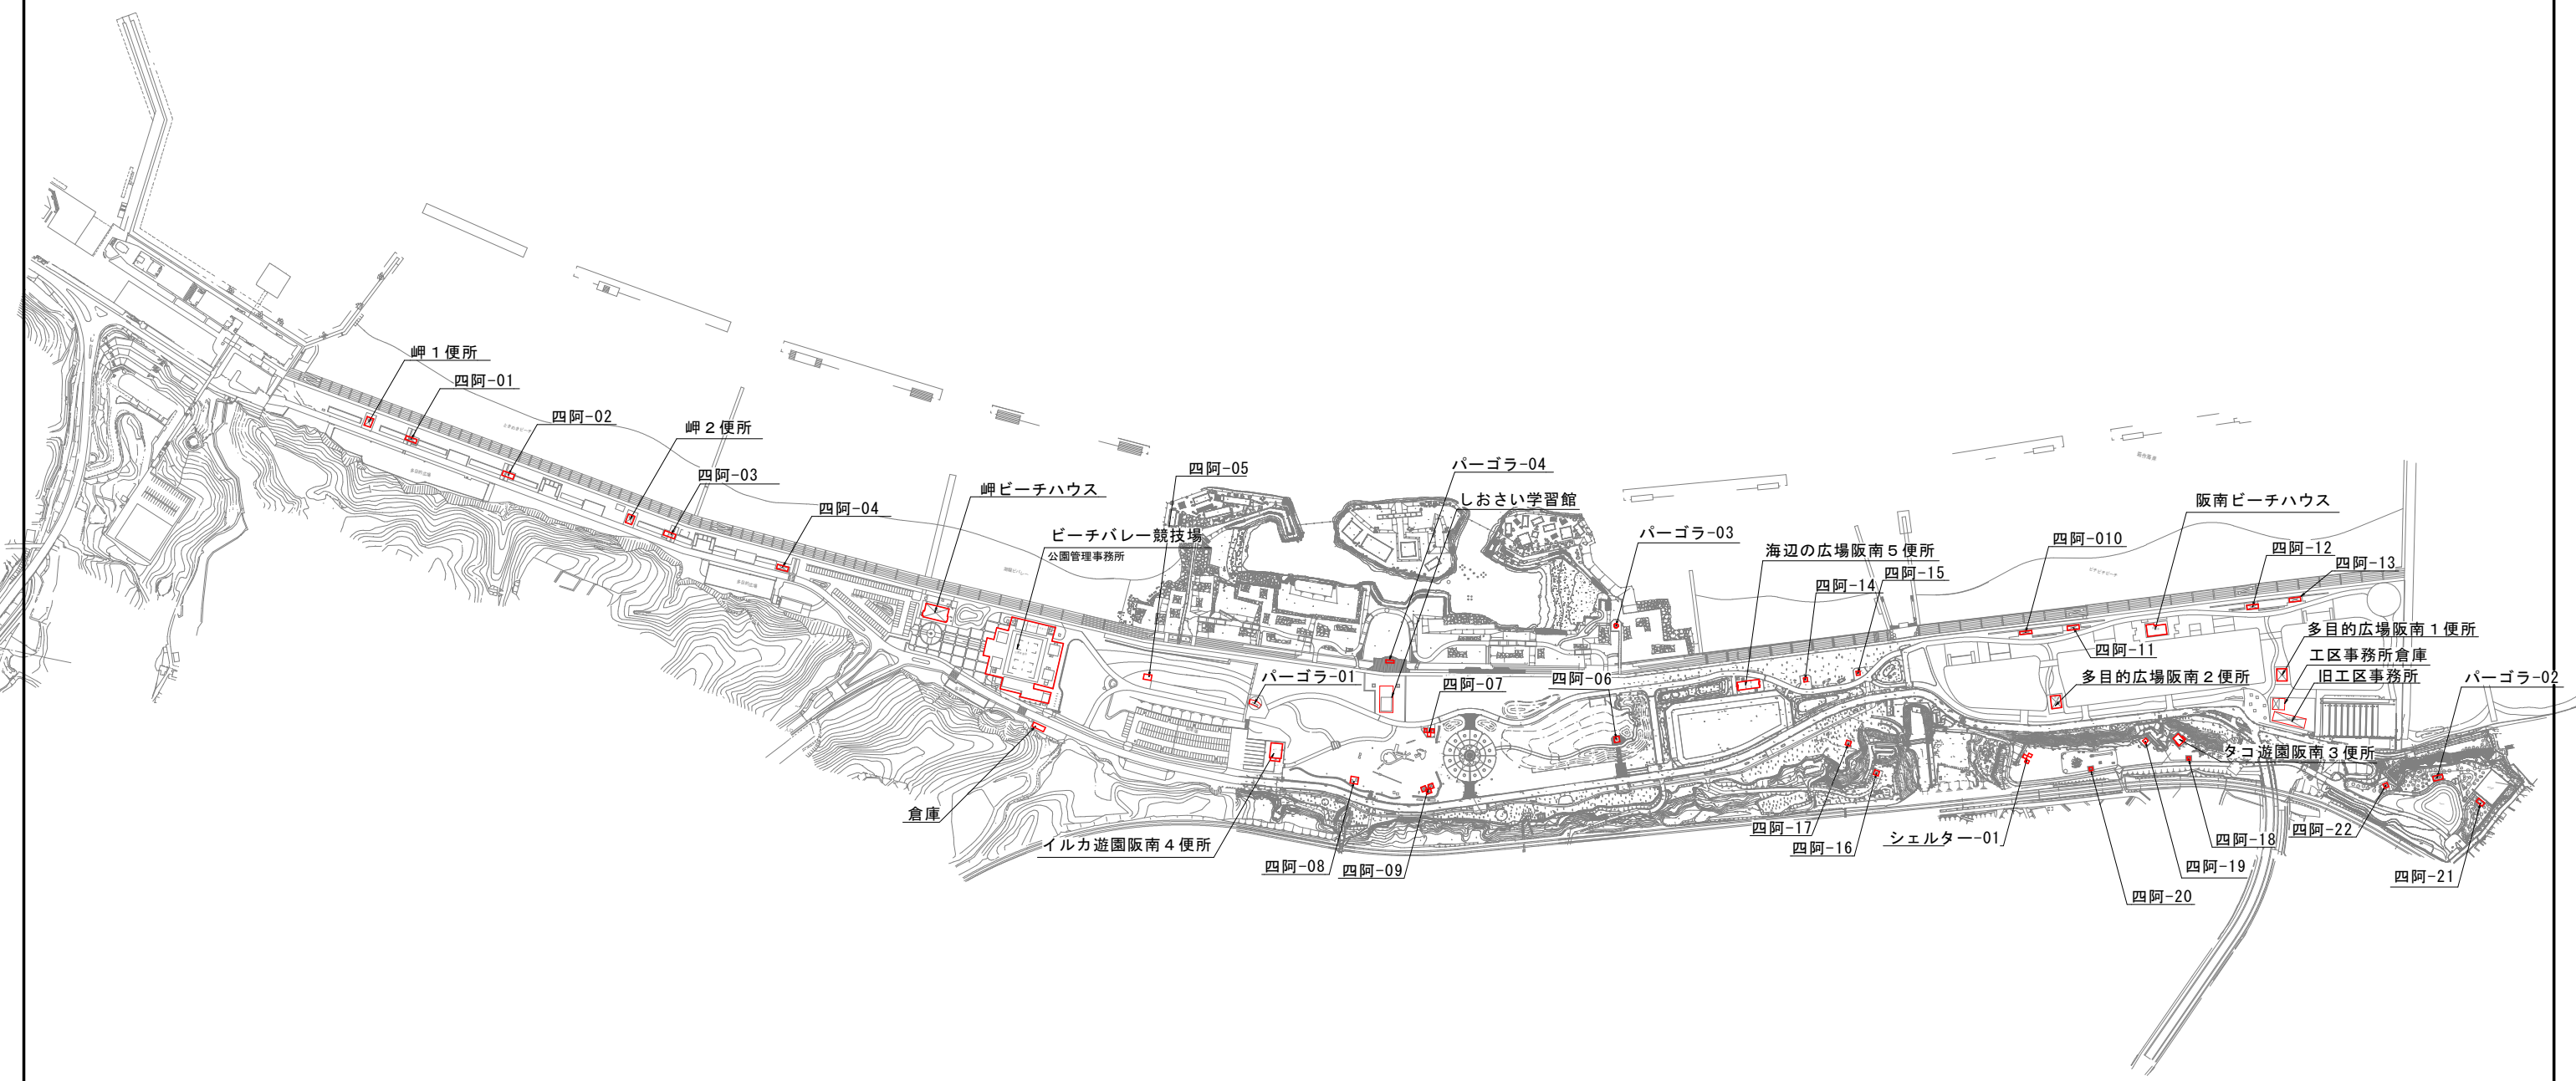



0 3 . 遊 戯 施 設 平 面 図

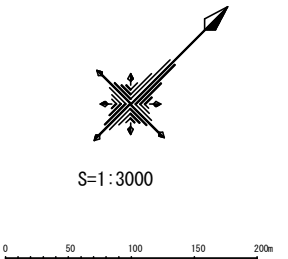


0 4. 花壇管理図

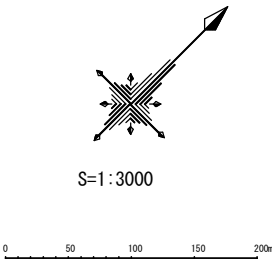

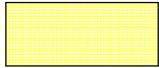
-  一年草
-  一年草、宿根草
-  宿根草

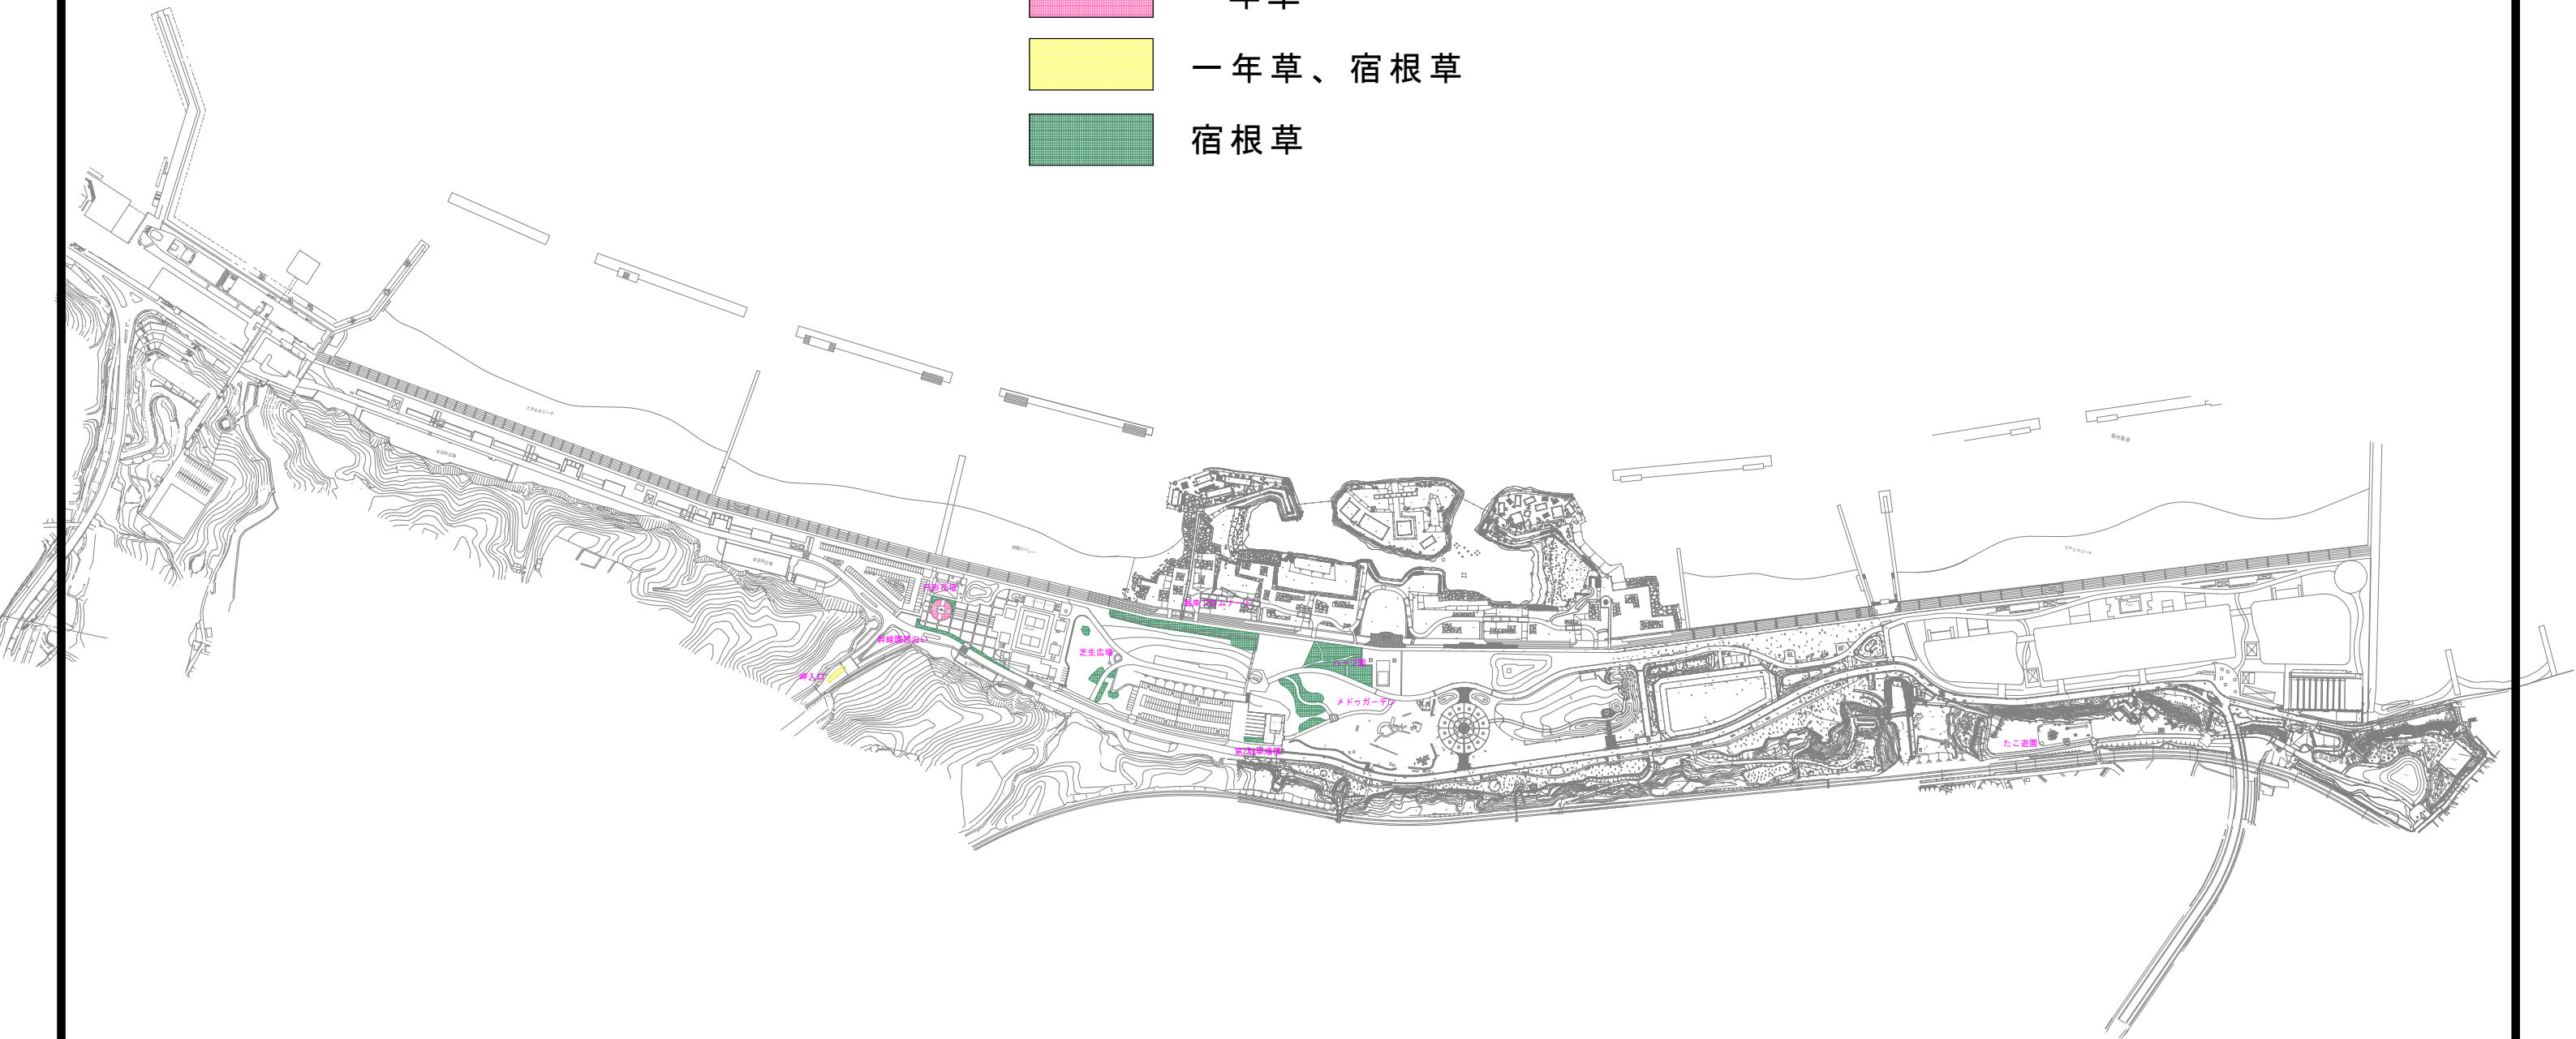


0 5. 清掃区域図

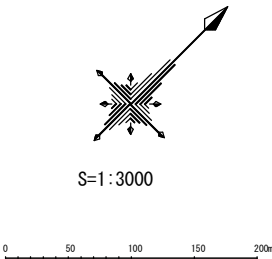


- 園内清掃B
- 園内清掃C
- 園内清掃D
- 園内清掃E
- 園内清掃F

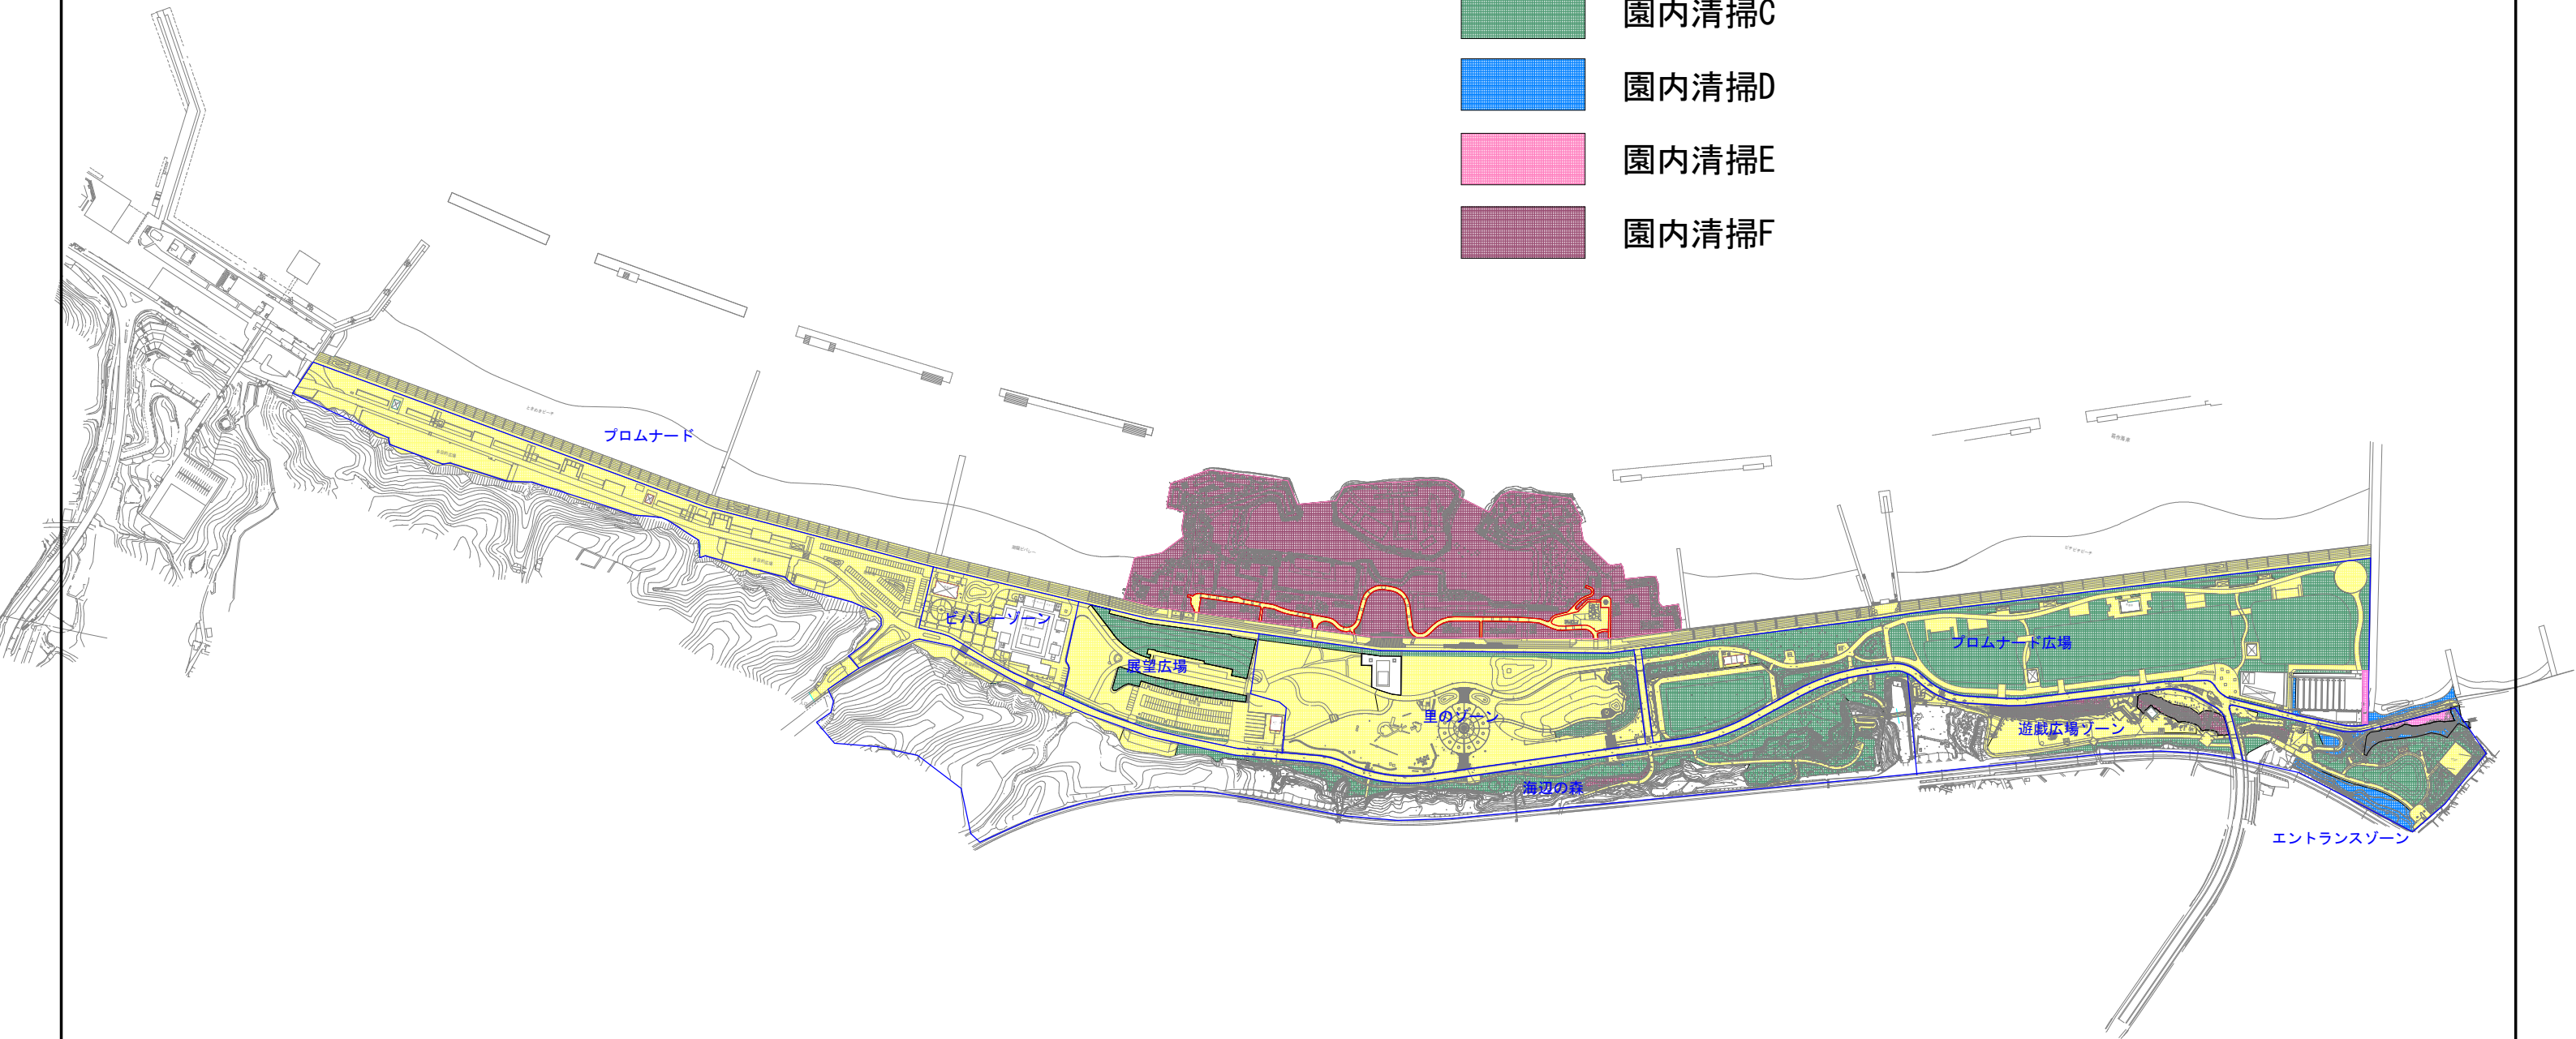


0 6 . 除草区域图

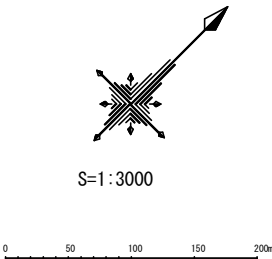

- 除草A
- 除草B
- 除草C
- 除草D
- 除草E
- 除草F

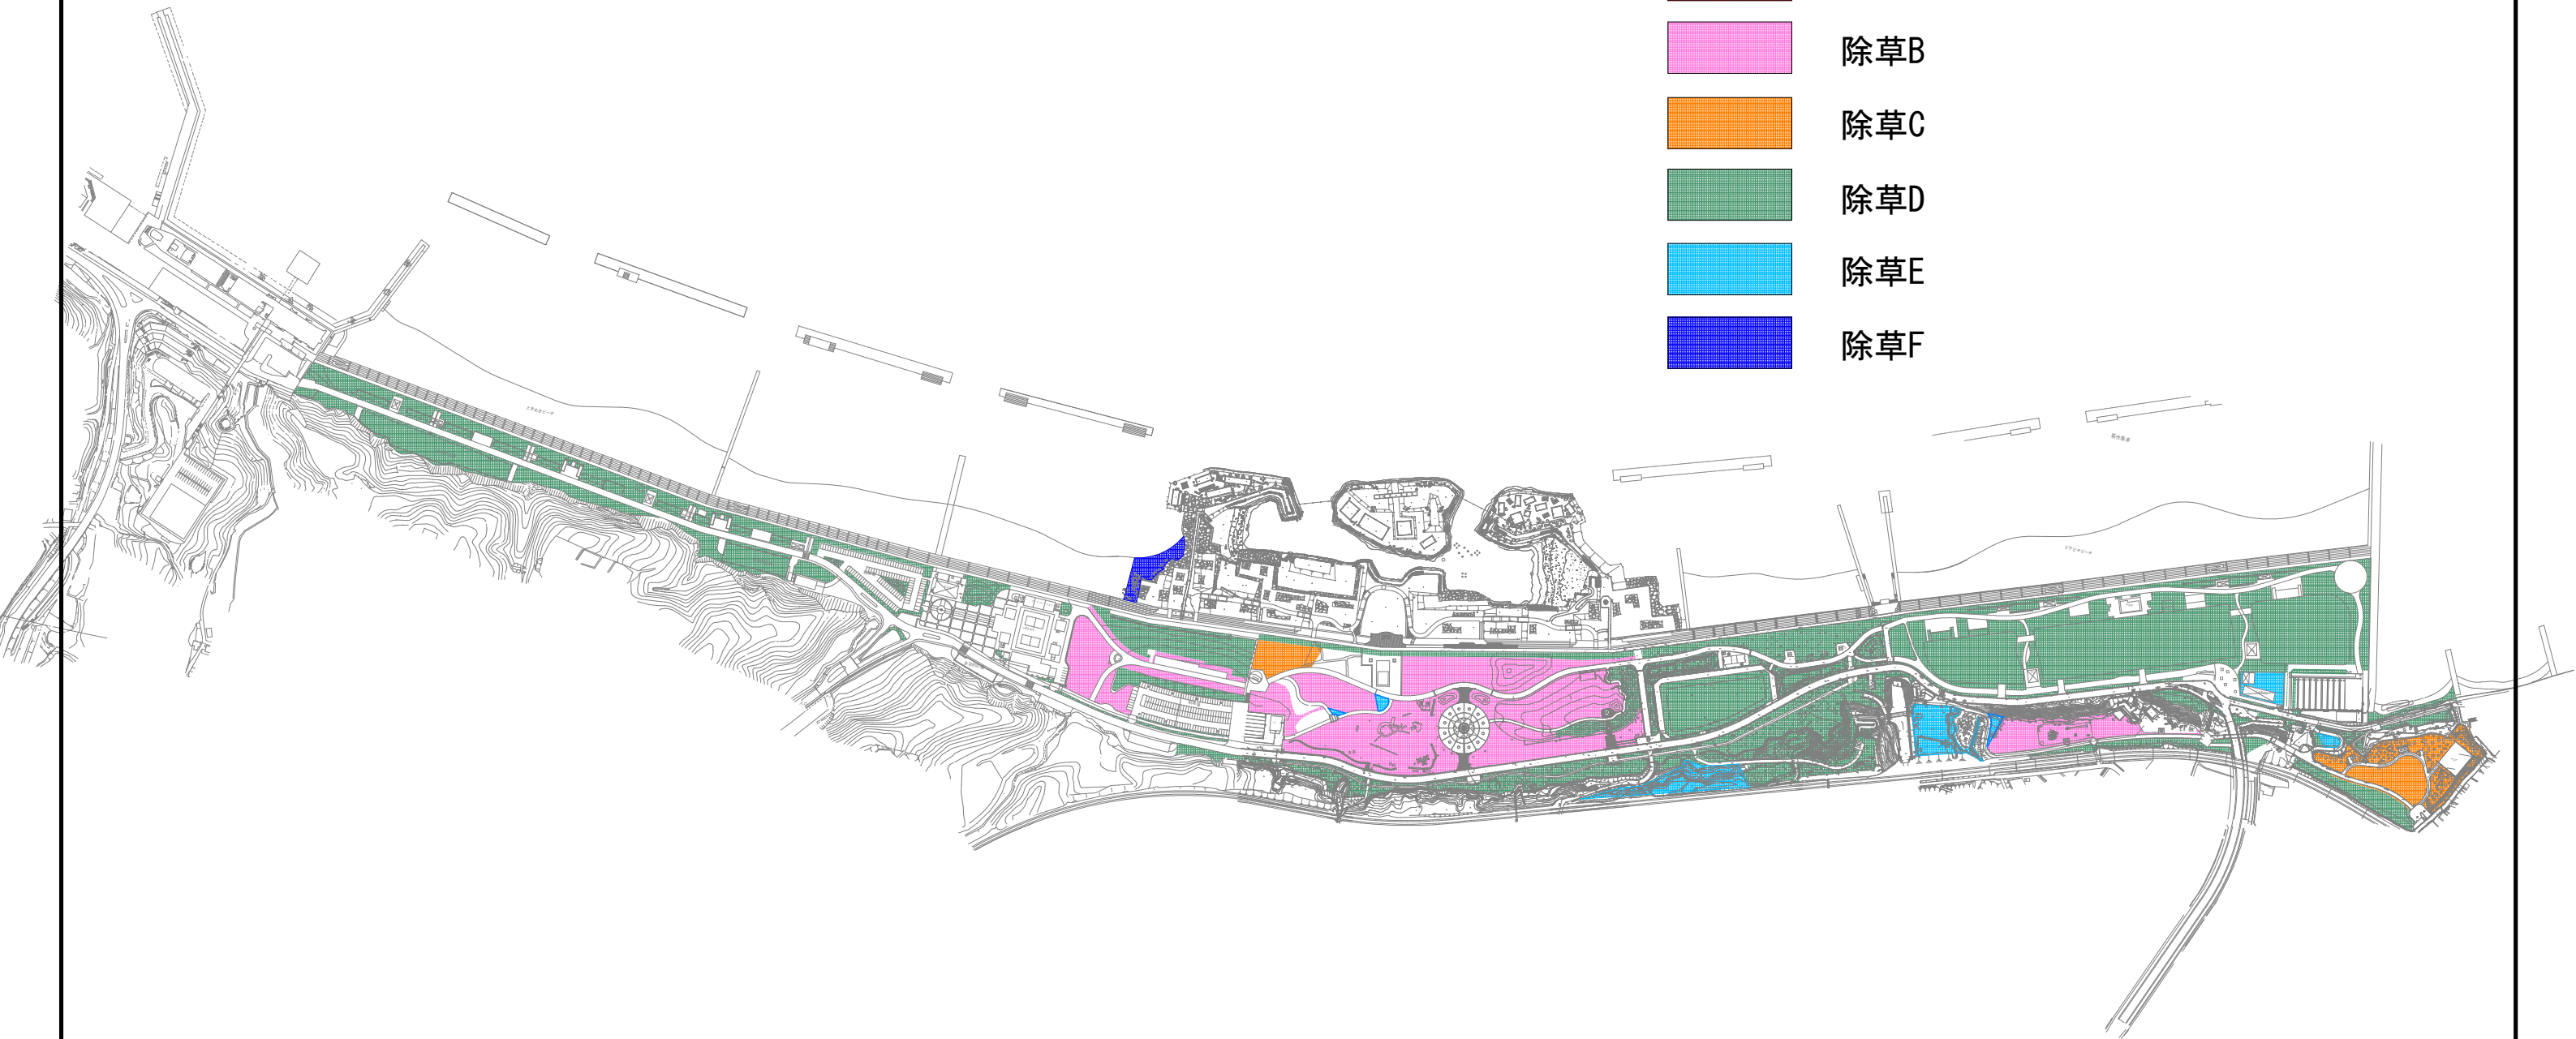

07. 電気設備平面図

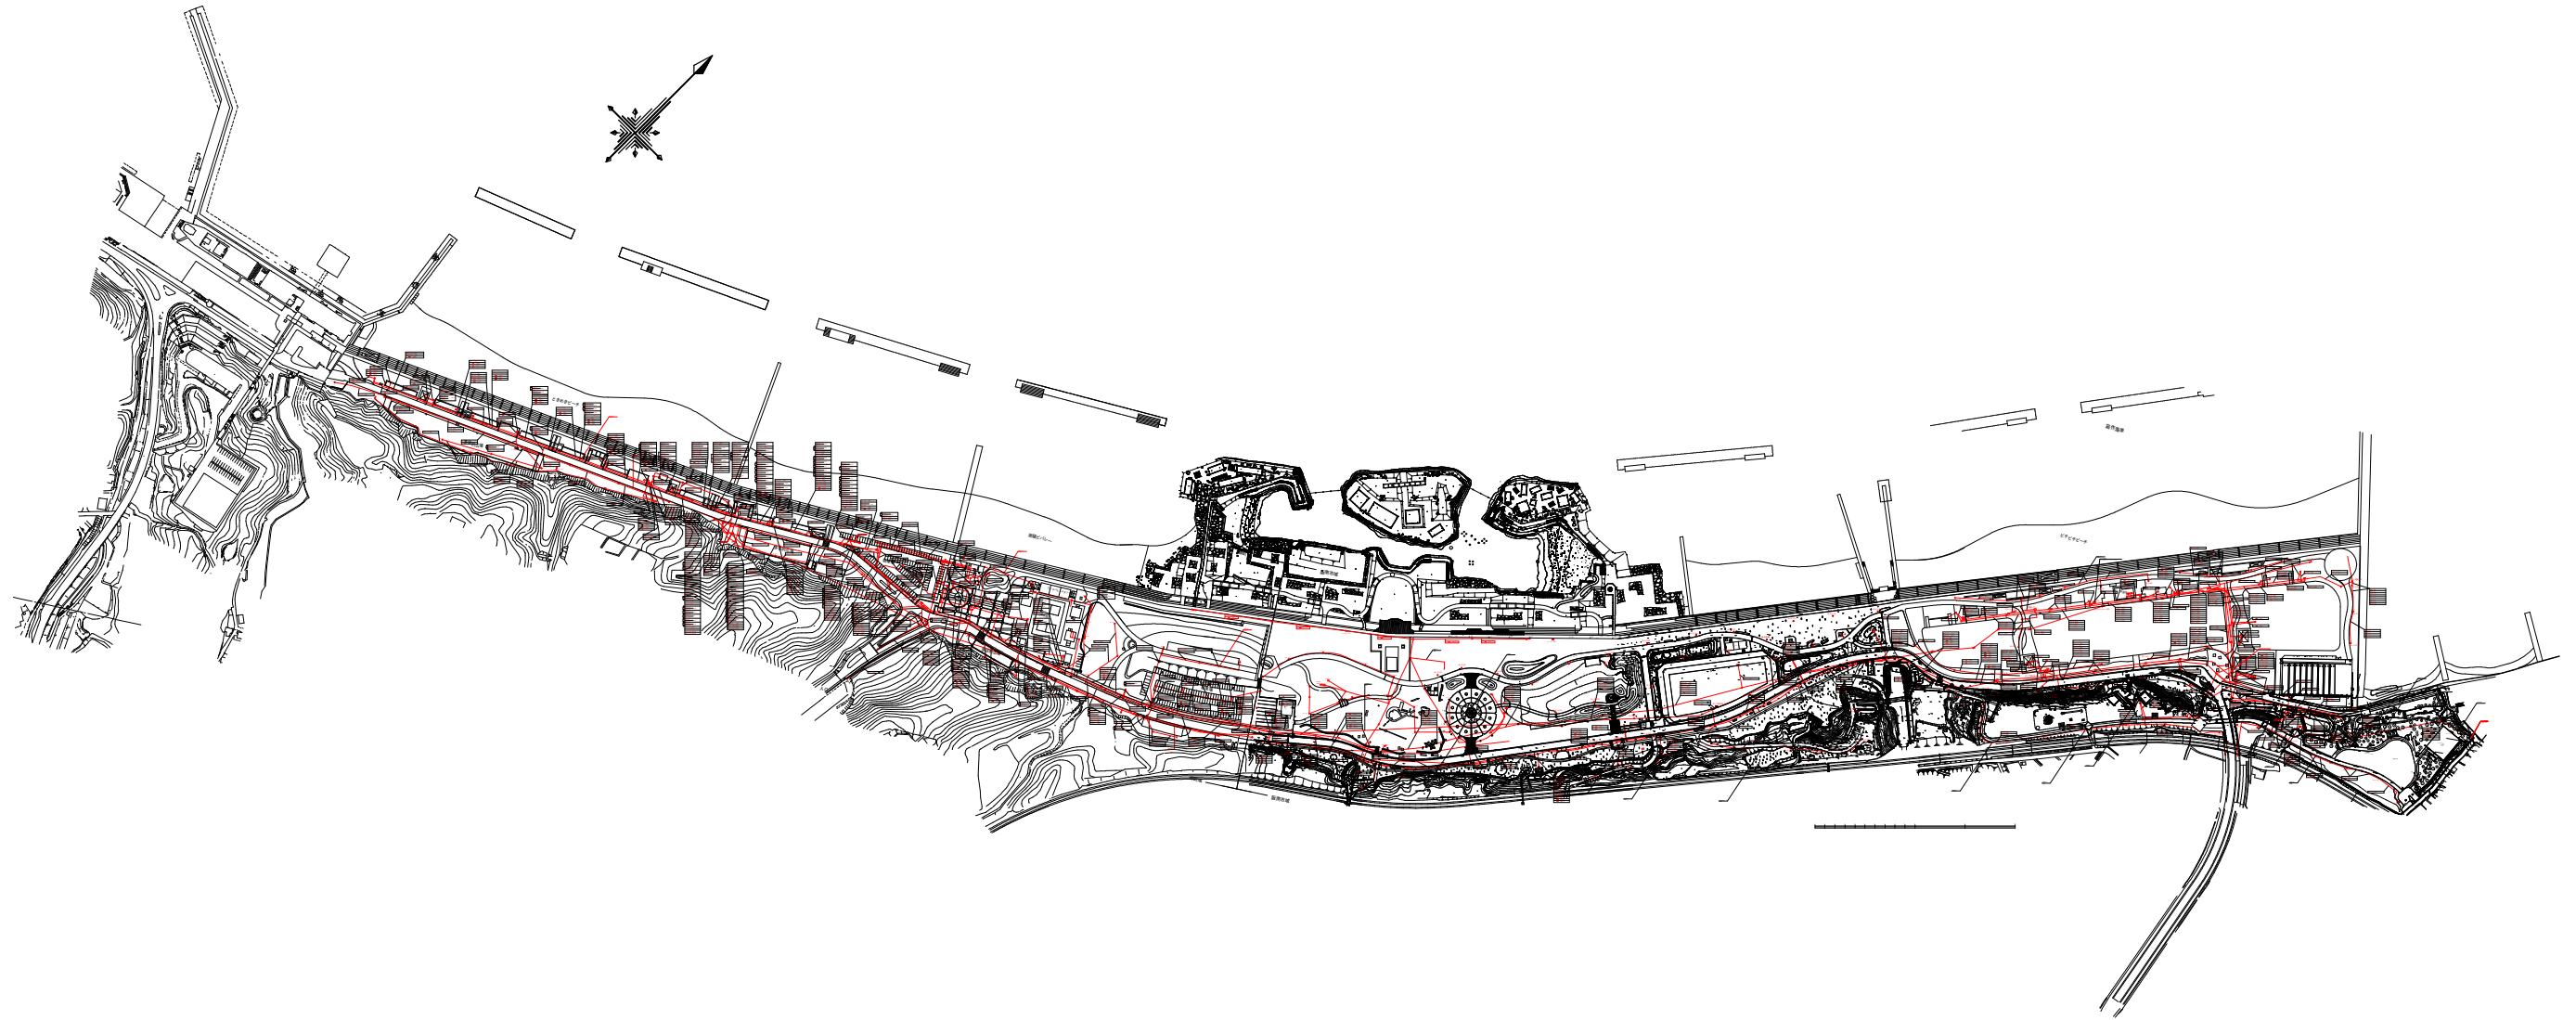

08. 上水設備平面図

