
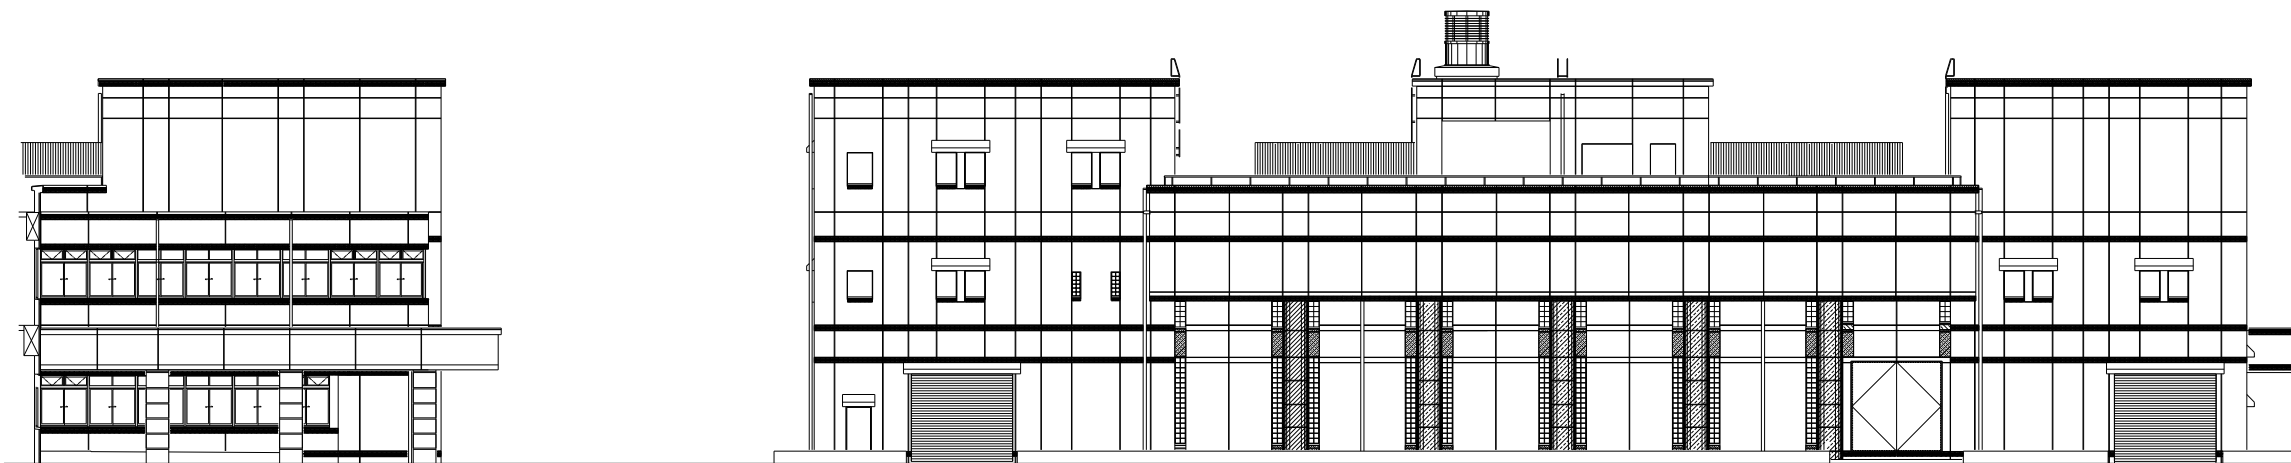
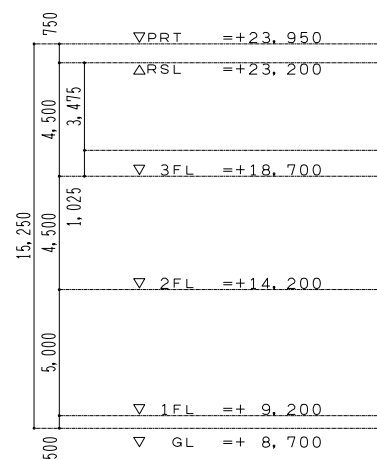
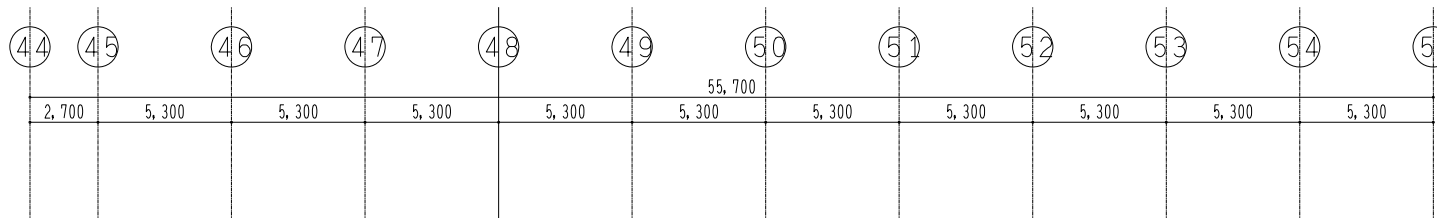


西立面图 1/150

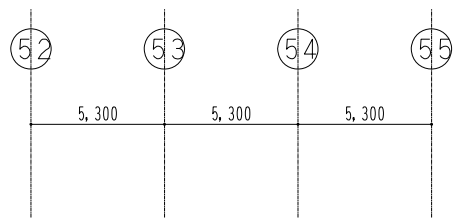

北立面图 1/150