
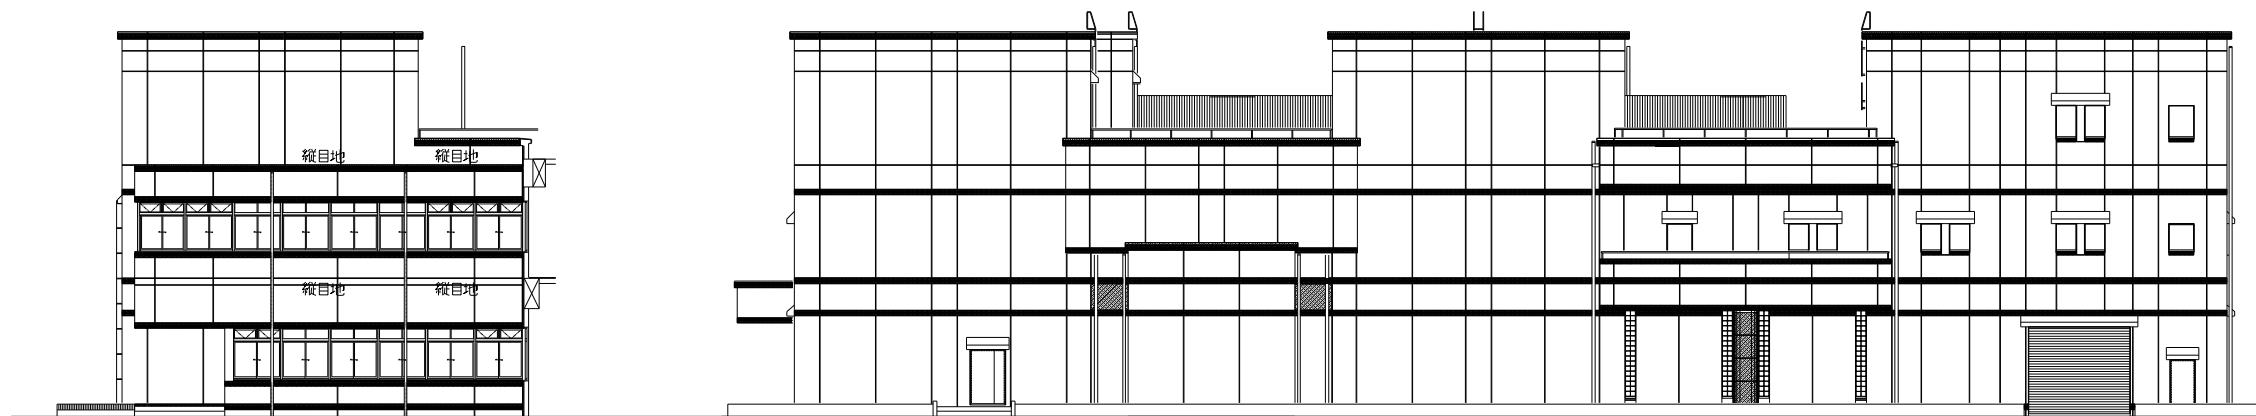
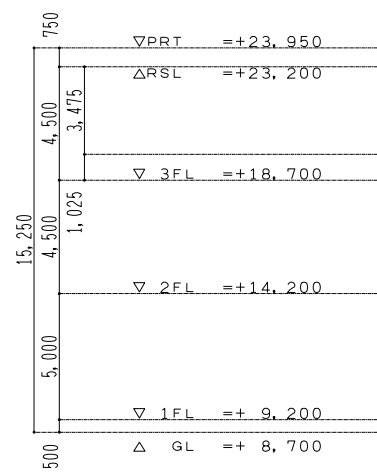
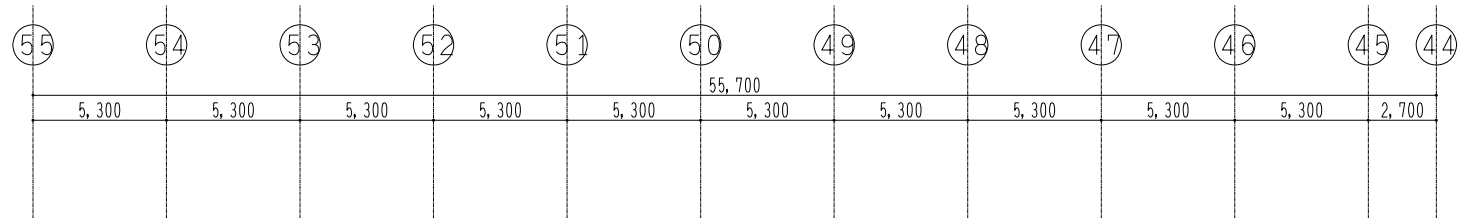


東 立 面 図 1/150

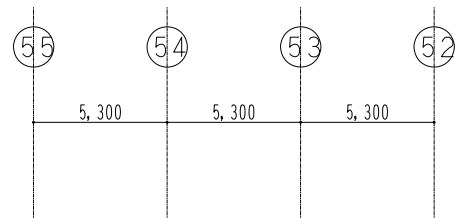

南 立 面 図 1/150