


所在地 堺市南長尾町3丁51番 地先・外

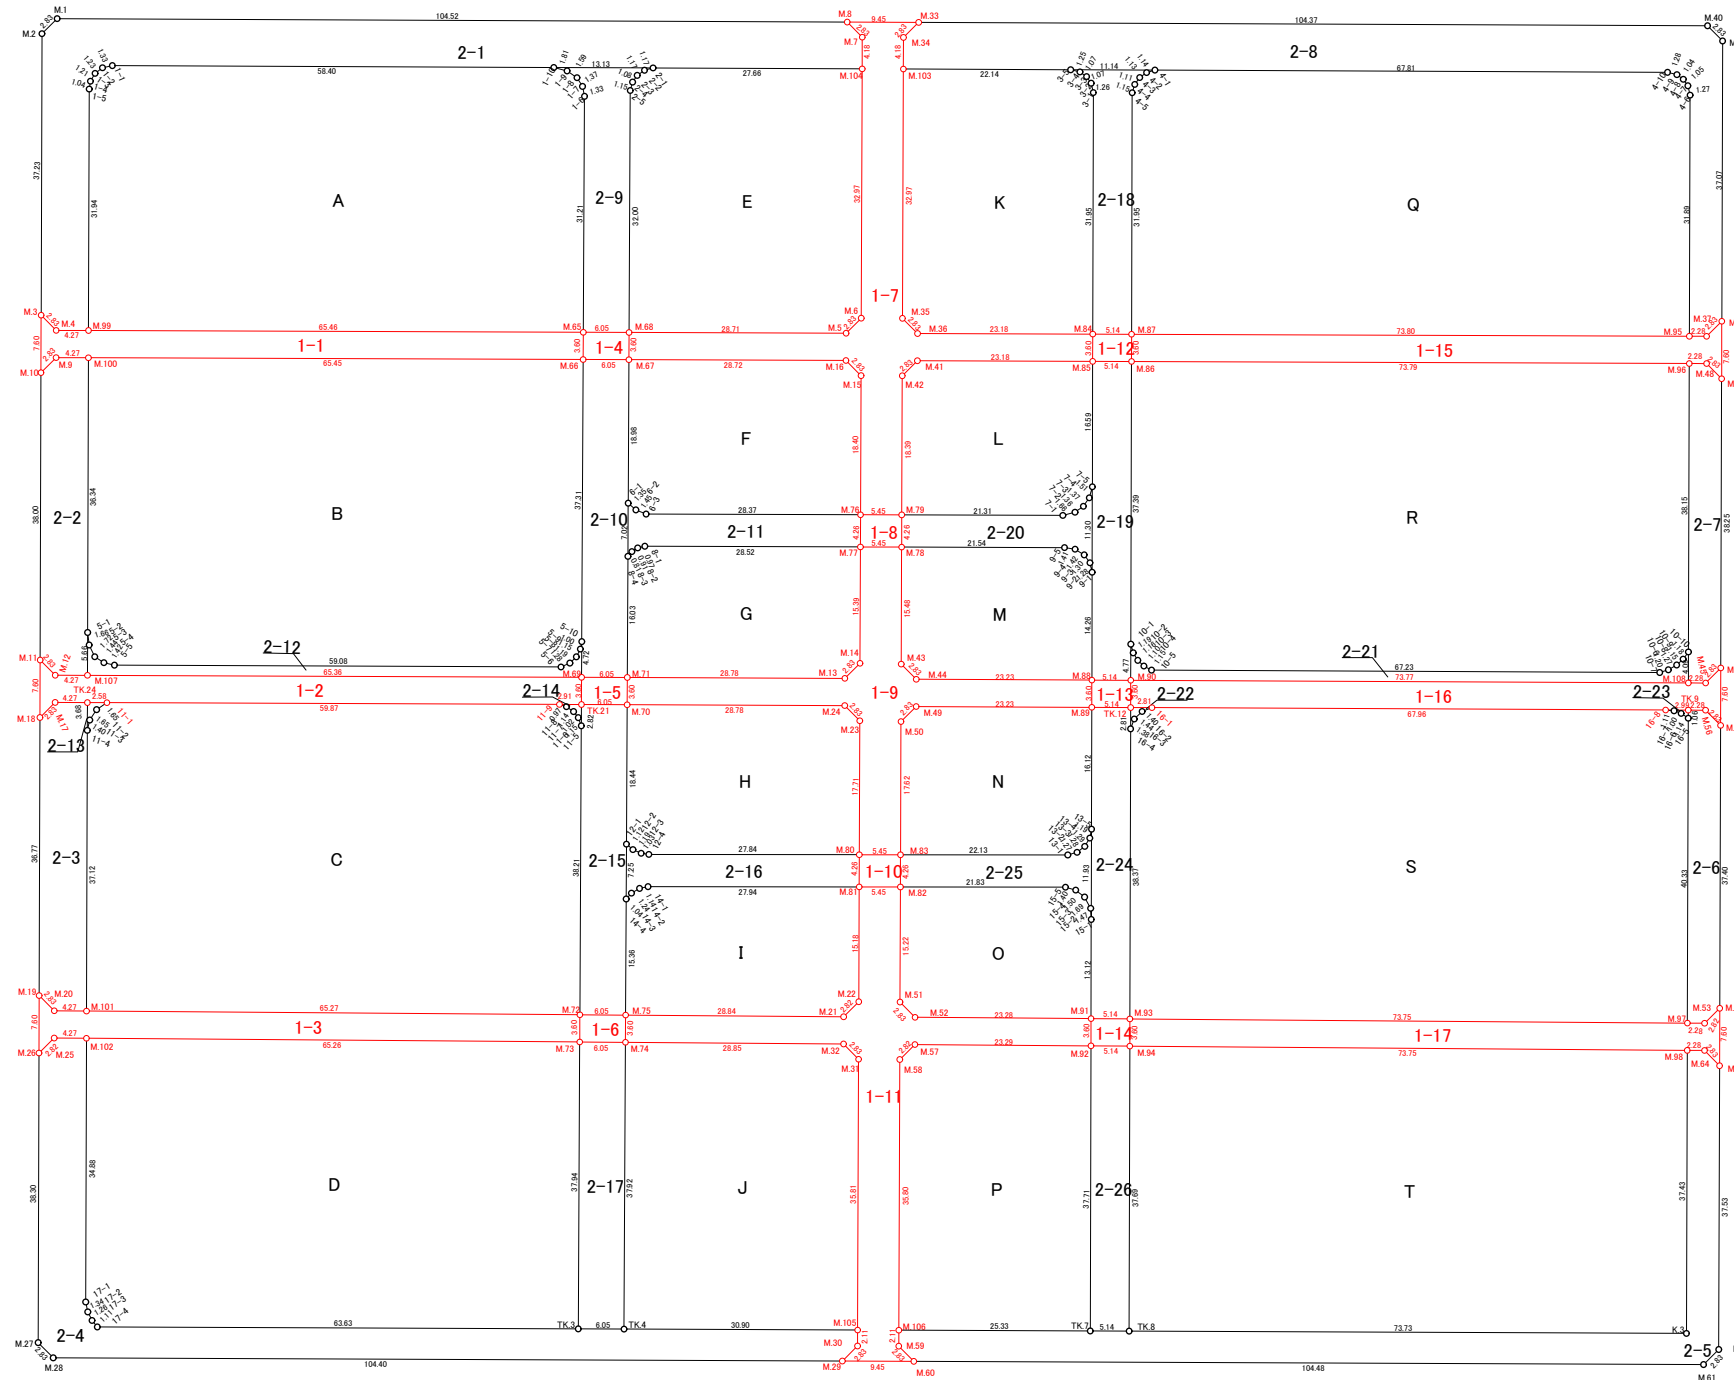

面積一覧表

地番名	面積
1-1	262.2416350 m ²
1-2	261.8542750 m ²
1-3	261.5015880 m ²
1-4	21.7837030 m ²
1-5	21.7808810 m ²
1-6	21.7789830 m ²
1-7	568.2882050 m ²
1-8	23.2131120 m ²
1-9	431.4372400 m ²
1-10	23.2163690 m ²
1-11	555.9094230 m ²
1-12	18.5063220 m ²
1-13	18.5084940 m ²
1-14	18.5070825 m ²
1-15	285.1251535 m ²
1-16	284.9955485 m ²
1-17	284.8761860 m ²
2-1	886.6273770 m ²
2-2	259.3709130 m ²
2-3	251.7407195 m ²
2-4	680.7931990 m ²
2-5	600.2399665 m ²
2-6	173.2017560 m ²
2-7	176.8336030 m ²
2-8	815.3206625 m ²
2-9	217.9784055 m ²
2-10	254.3043700 m ²
2-11	133.3698760 m ²
2-12	94.7034380 m ²
2-13	3.0274340 m ²
2-14	2.4911165 m ²
2-15	248.3067075 m ²
2-16	134.2294510 m ²
2-17	229.4814555 m ²
2-18	184.3665275 m ²
2-19	216.7049795 m ²
2-20	113.9977205 m ²
2-21	107.0407370 m ²
2-22	2.4192505 m ²
2-23	0.9942900 m ²
2-24	211.7303330 m ²
2-25	113.5171185 m ²
2-26	193.7725960 m ²
A	2288.0180410 m ²
B	2653.5437180 m ²
C	2666.5888005 m ²
D	2480.0712495 m ²
E	1069.1345035 m ²
F	623.6452355 m ²
G	531.5884400 m ²
H	605.1371875 m ²
I	523.2943465 m ²
J	1167.3126230 m ²
K	875.3704160 m ²
L	507.8332480 m ²
M	436.4913940 m ²
N	489.4672870 m ²
O	431.8986705 m ²
P	953.4648540 m ²
Q	2572.5181865 m ²
R	3006.9141525 m ²
S	3041.9185545 m ²
T	2769.8156220 m ²

合計 39364.1147335

