

添付図 3-1 事業区域現況図

用地平面図 (2/2)

豊中市新千里北町三丁目 2番11
3番1
3番10
3番11
4番1
4番13
4番14




S=1/1,500 (A3)

 事業区域



添付図 3-2 事業区域現況図

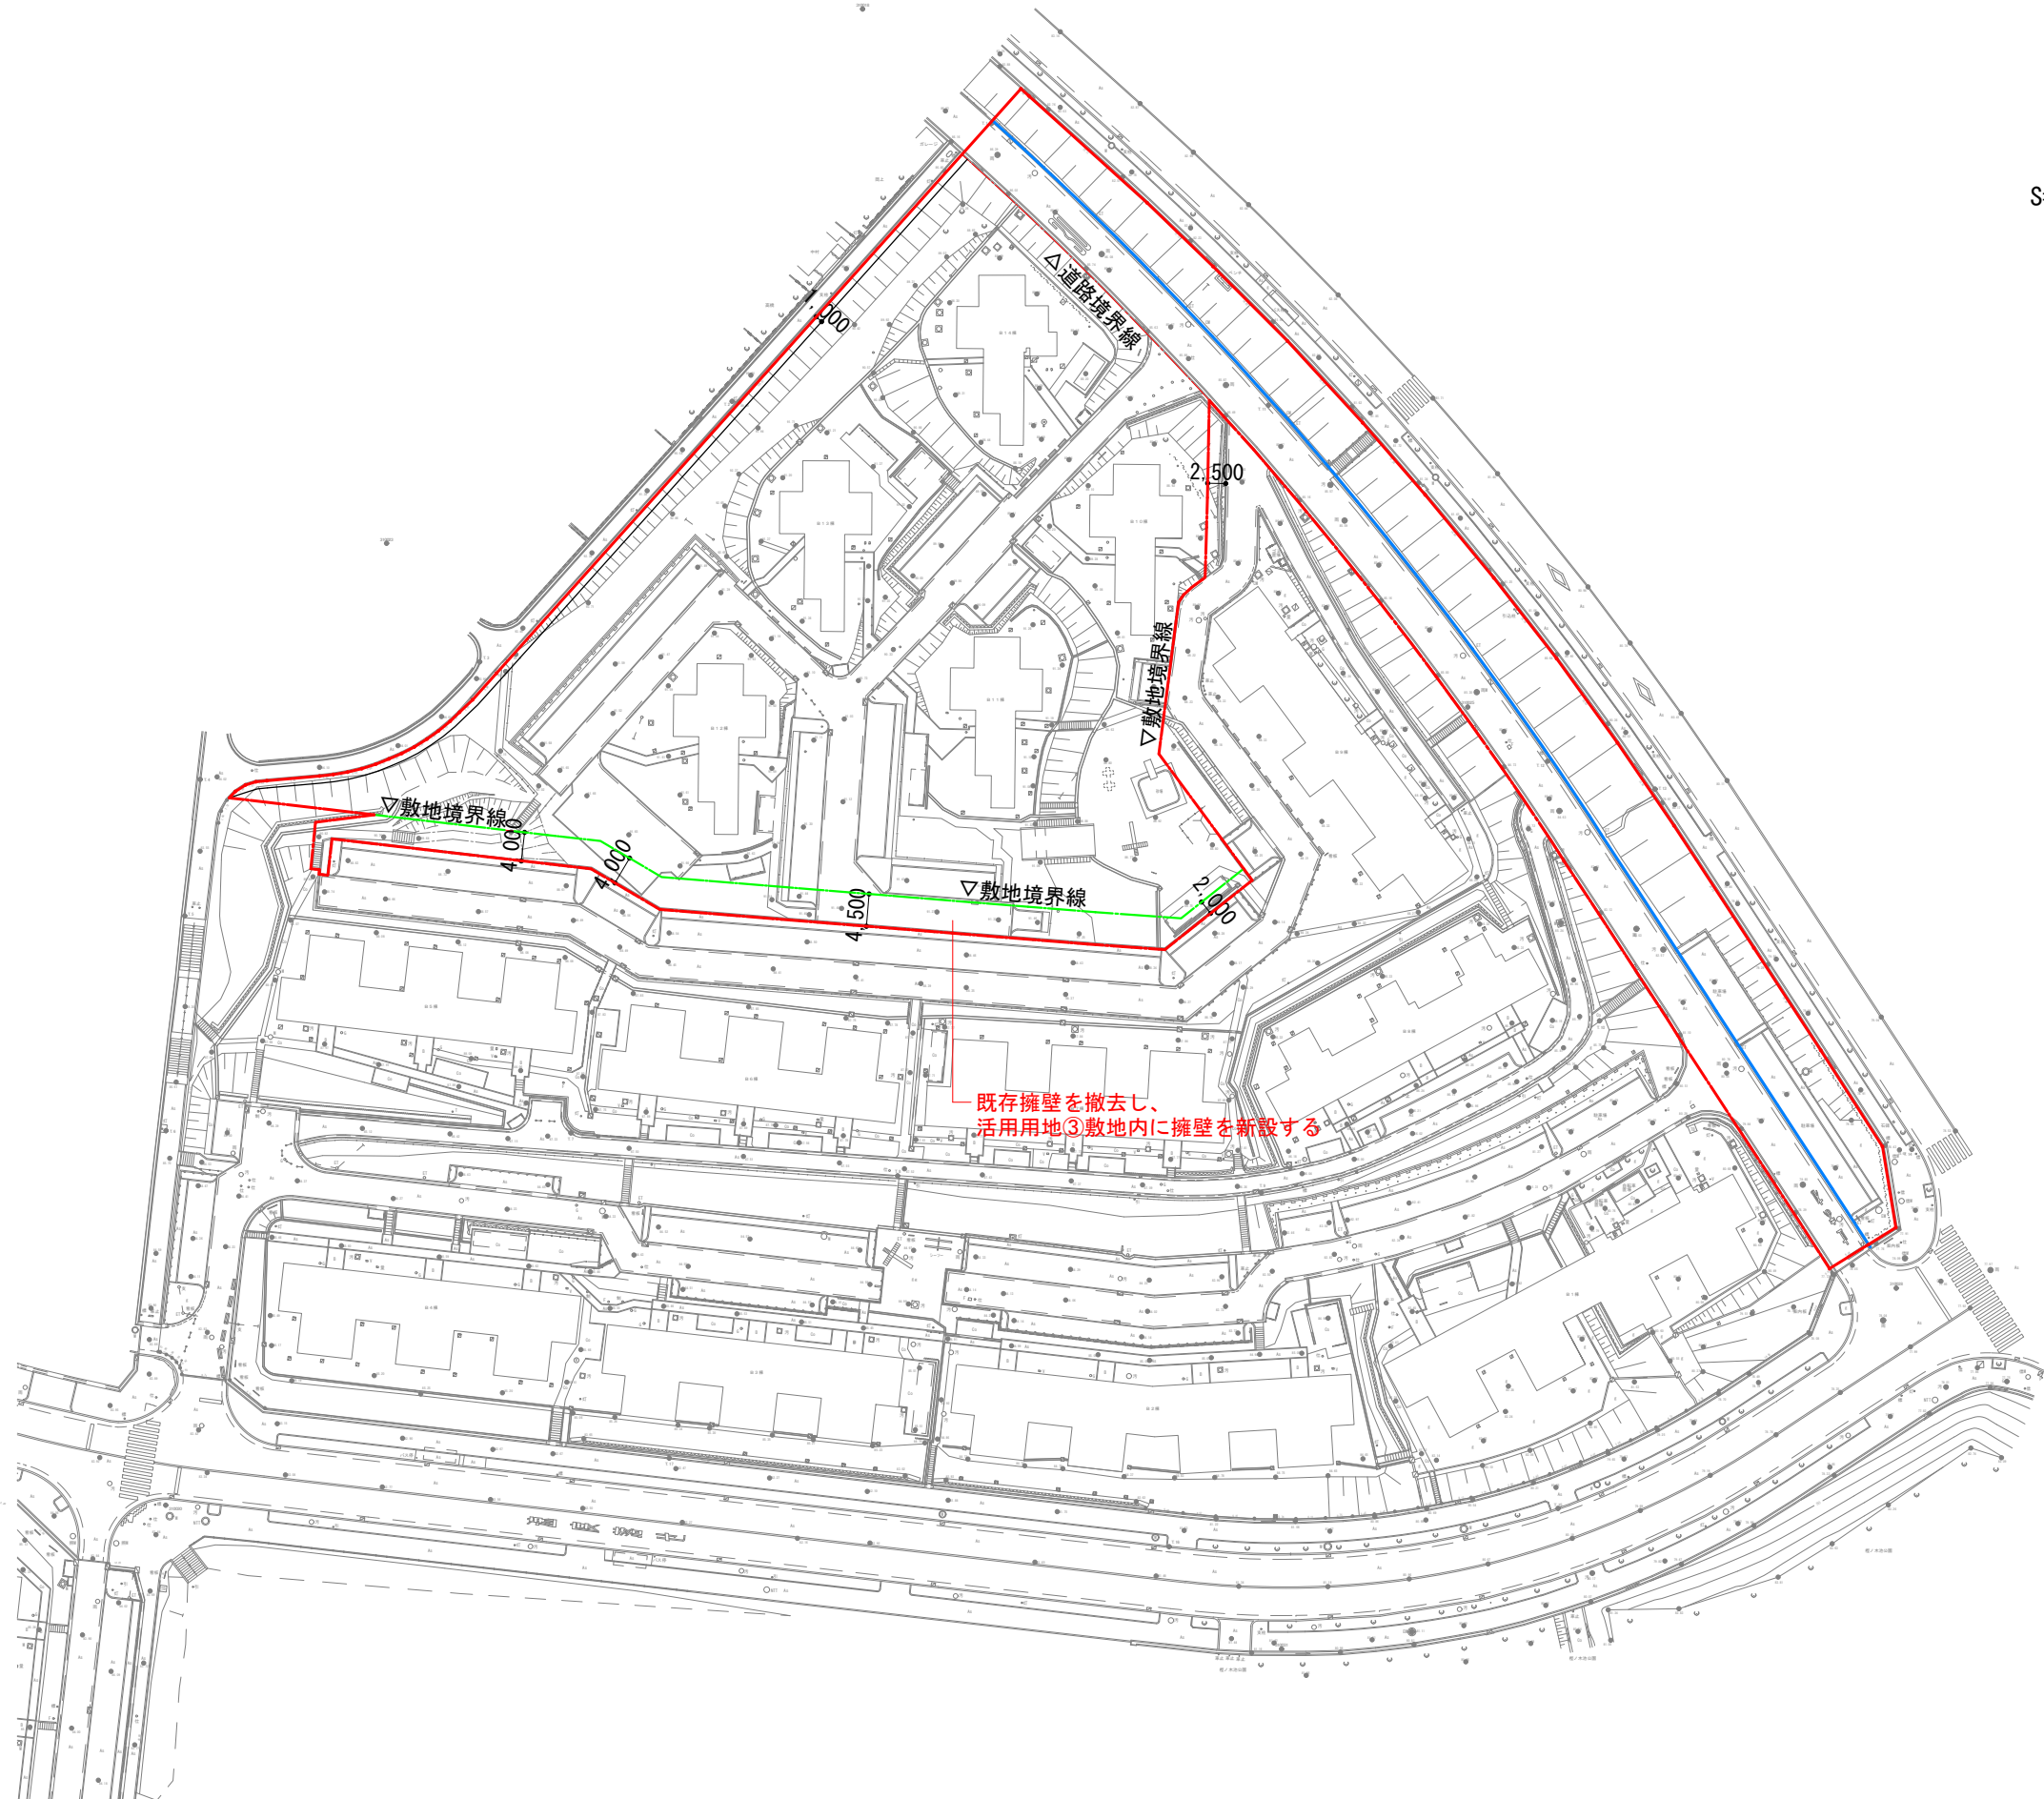

S=1 : 1,000 (A3)



事業区域